

4

3

DWG NO
A7120074SHEET
1 OF 1REV
B

1


NEXT ASSEMBLY

REVISION HISTORY

REV	DESCRIPTION	ECN	DATE	BY	APPROVED
A	ADDED "FOR REFERENCE ONLY" NOTE	11-010	3/29/20	GDB	
B	UPDATED LOGO AND TITLE BLOCK	14-006	3/31/2014	GDB	

NOTES:

- 1) OPTIONAL FRAMING:
1 1/4" SQUARE TUBING - ZINC PLATED
- 2) FOAM TAPE WATER BARRIER INCLUDED
BETWEEN HEAD FRAME AND TRIM ANGLE

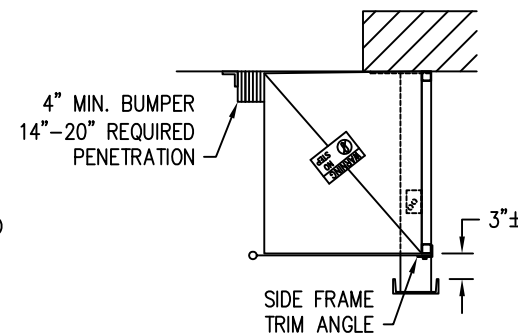

SECTION THRU SIDE FRAME

HEAD CURTAIN FABRIC: _____
 SIDE CURTAIN FABRIC: _____
 ARMOR PLEAT FABRIC: _____

RECOMMENDED TRUCK COVERAGE:
 12'-9" TO 13'-6" HIGH X 8'-0" TO 8'-6" WIDE

ITEM	QTY	PART NO.	DESCRIPTION
PARTS LIST / MATERIAL			

INCH TOLERANCES			DO NOT SCALE DRAWING	
OVER	UP TO	+ / -	DATE	MM-DD-YY
0	0.125	0.005	DRAWN BY	DJH
0.125	0.25	0.010	DATE	8/11/05
0.25	1.25	0.020	CHECKED BY	
1.25	5	0.030	DATE	
5	15	0.040	APPROVED BY	
15	40	0.060	DATE	
40	80	0.100	INITIAL ECN	05-015
80	-	0.125	DATE ISSUED	
ANGLES			REF	
FINISH				

RITE-HITE ENVIRONMENTAL
ENCLOSURES CORP.

ARCHITECTURAL APPROVAL
WG410 STEEL FRAME OPTION

SIZE	MODEL NUMBER	DWG NO	REV
B	WG410	A7120074	B
SCALE	3/8"=1'	PART #	SHEET 1 OF 1

THIS DRAWING IS FOR
REFERENCE ONLY.
DO NOT USE FOR
PRODUCTION PURPOSES.

©2005 RITE-HITE ENVIRONMENTAL ENCLOSURES CORP.

4

3

2


1

B


B

A


A

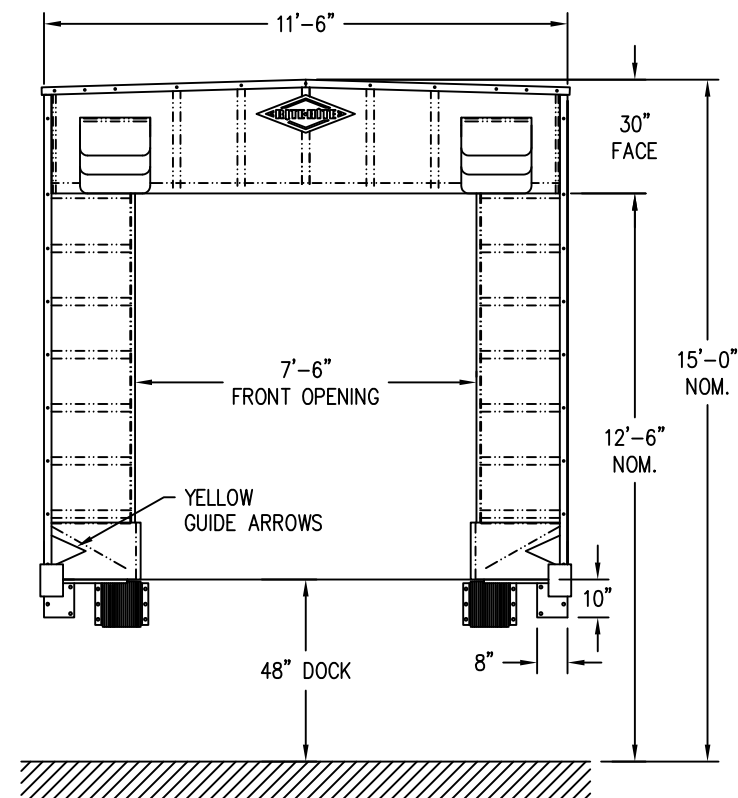

FRONT ELEVATION

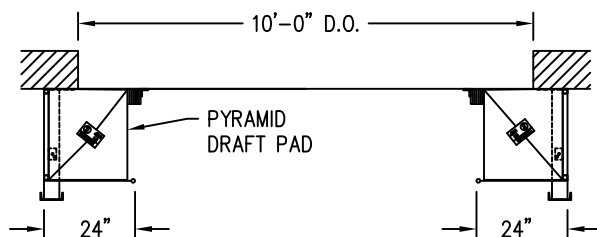

SECTION THRU PLAN

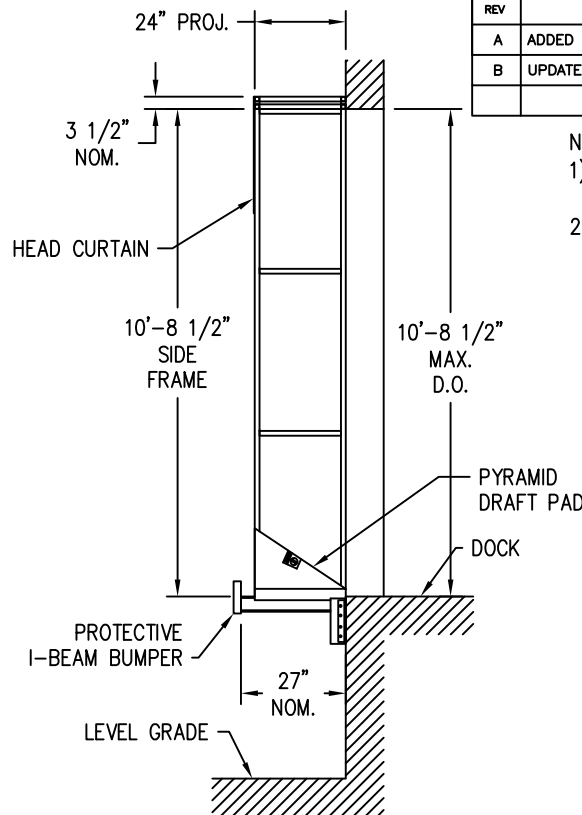

SECTION THRU ELEVATION