


DRAWING NO.		REV.		DATE		BY		APPROVED	
A7120084		1 of 1							
B	ADDED "FOR REFERENCE ONLY" NOTE	11-010	3/29/2011	CJD					
C	ADDED BUMPERTOPPER	11-018	8/24/2011	CJD					
D	UPDFT TTL BLOCK & ADD ECONOMY NOTE	14-008	5/31/2014	CJD					

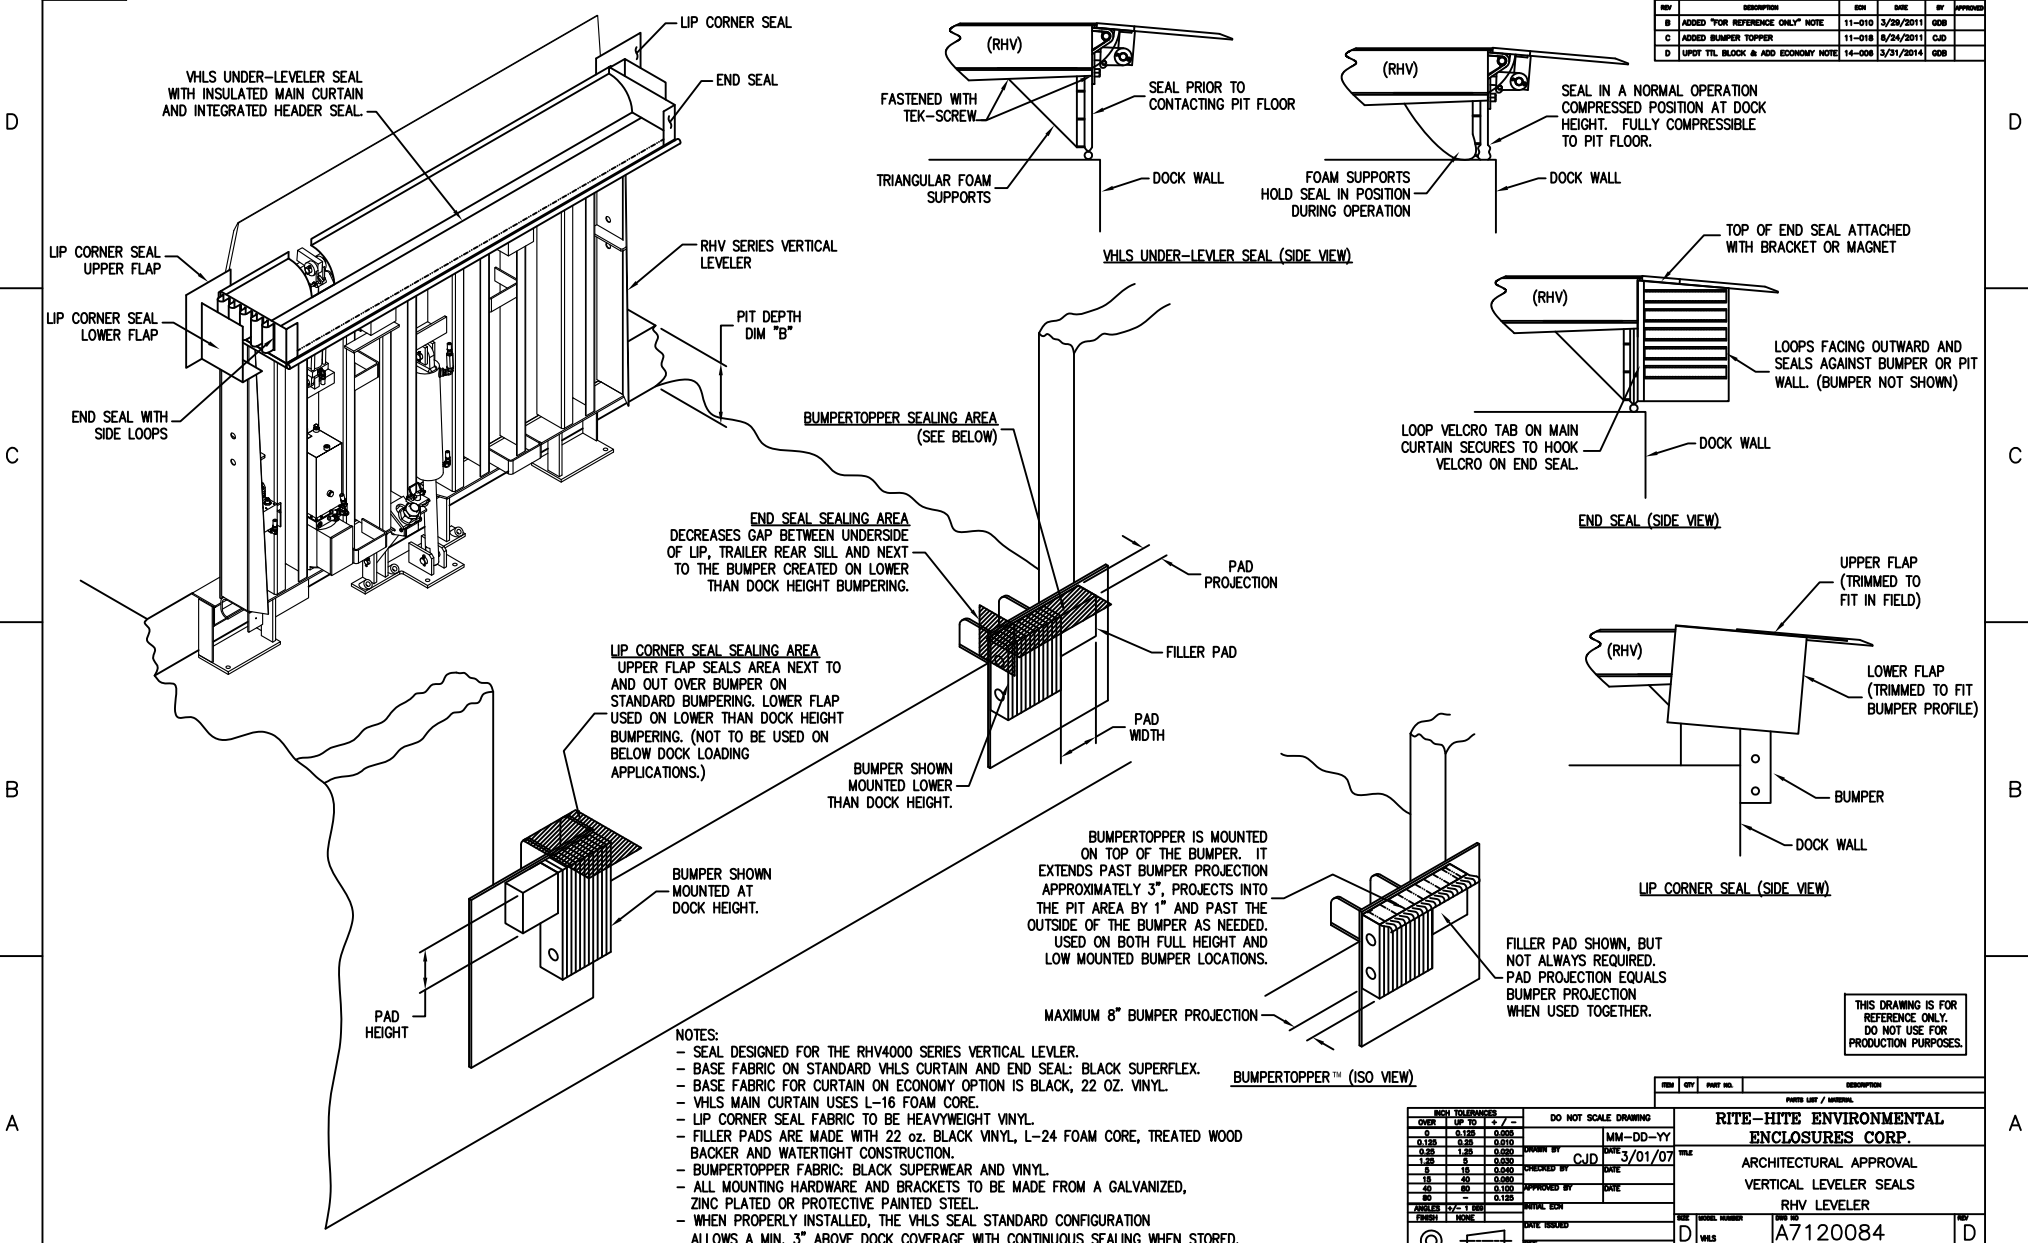

THIS DRAWING IS FOR REFERENCE ONLY. DO NOT USE FOR PRODUCTION PURPOSES.

DO NOT SCALE DRAWING		DATE	
OVER	UP TO	DATE	BY
0	0.125	3/01/07	CJD
0.125	0.25		

RITE-HITE ENVIRONMENTAL ENCLOSURES CORP.	
ARCHITECTURAL APPROVAL	VERTICAL LEVELER SEALS
RHV LEVELER	
DRAWING NO.	A7120084
SCALE	1/2"=1'
SHEET	1 of 1